


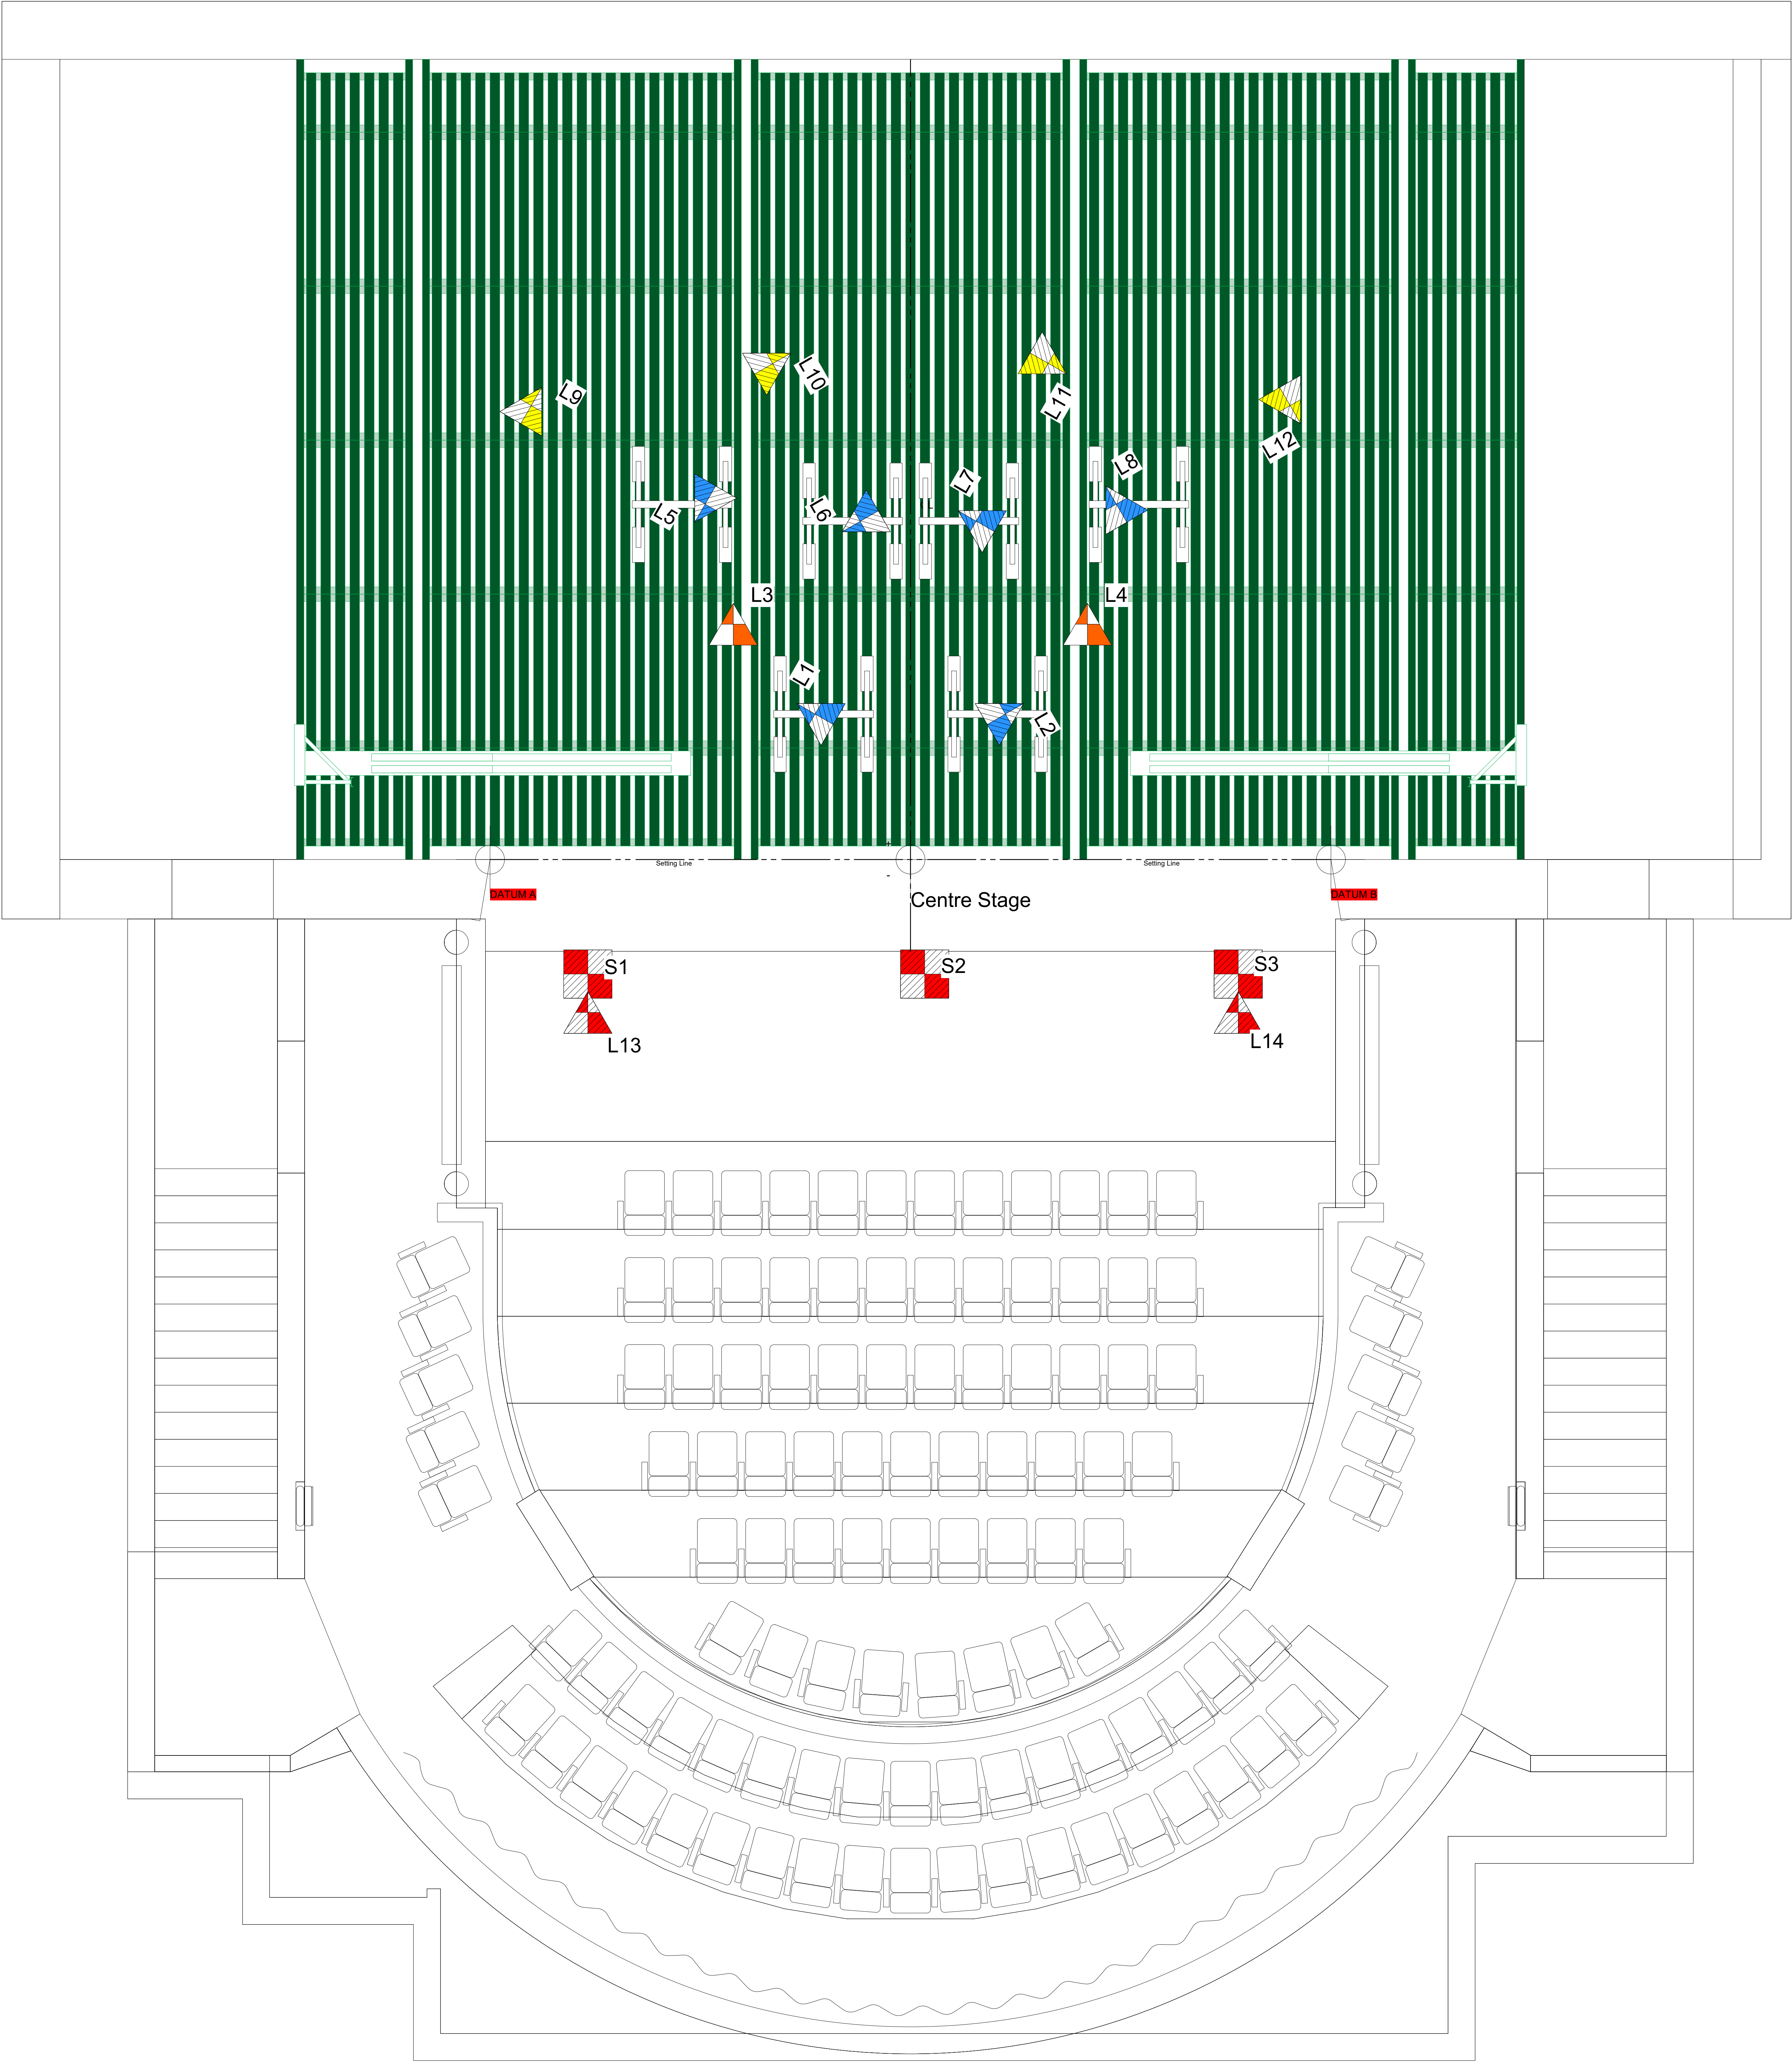

Point Data	
Point	Distance from Pros
L1	1506
L2	1506
L3	2435
L4	2435
L5	3677
L6	3501
L7	3501
L8	3677
L9	4697
L10	5134
L11	5134
L12	4697
L13	1590
L14	1590
S1	1185
S2	1185
S3	1185

Point Key	
	Lighting Bar Sub-Hang
	Lighting 250kg Point Hoist - Up
	Lighting 1 Ton Chainmaster - Up
	Lighting 1 Ton Lodestar - Up
	Sound 1 Ton Lodestar - Up



DESIGNED BY
Joshua Sanderson

PHONE NUMBER
Joshua Sanderson

Client
Sister + Sam and Shania

Venue
Milton Court Theatre

Address
Guildhall School of Music and Drama
1 Milton St,
London,
EC2Y 8BH

CAD FILE NAME
Fika 'n' Flash 9.11.vwx

Fika 'n' Flash	
Rigging - Points Plan	
DRAWN BY Joshua Sanderson	
RELATED FILES -	
SIZE A0	DRAWING CODE RIG-1
SCALE 1:25	DATE 07/11/2025
SHEET 9	OF 9
STATUS CONCEPT	REV A