


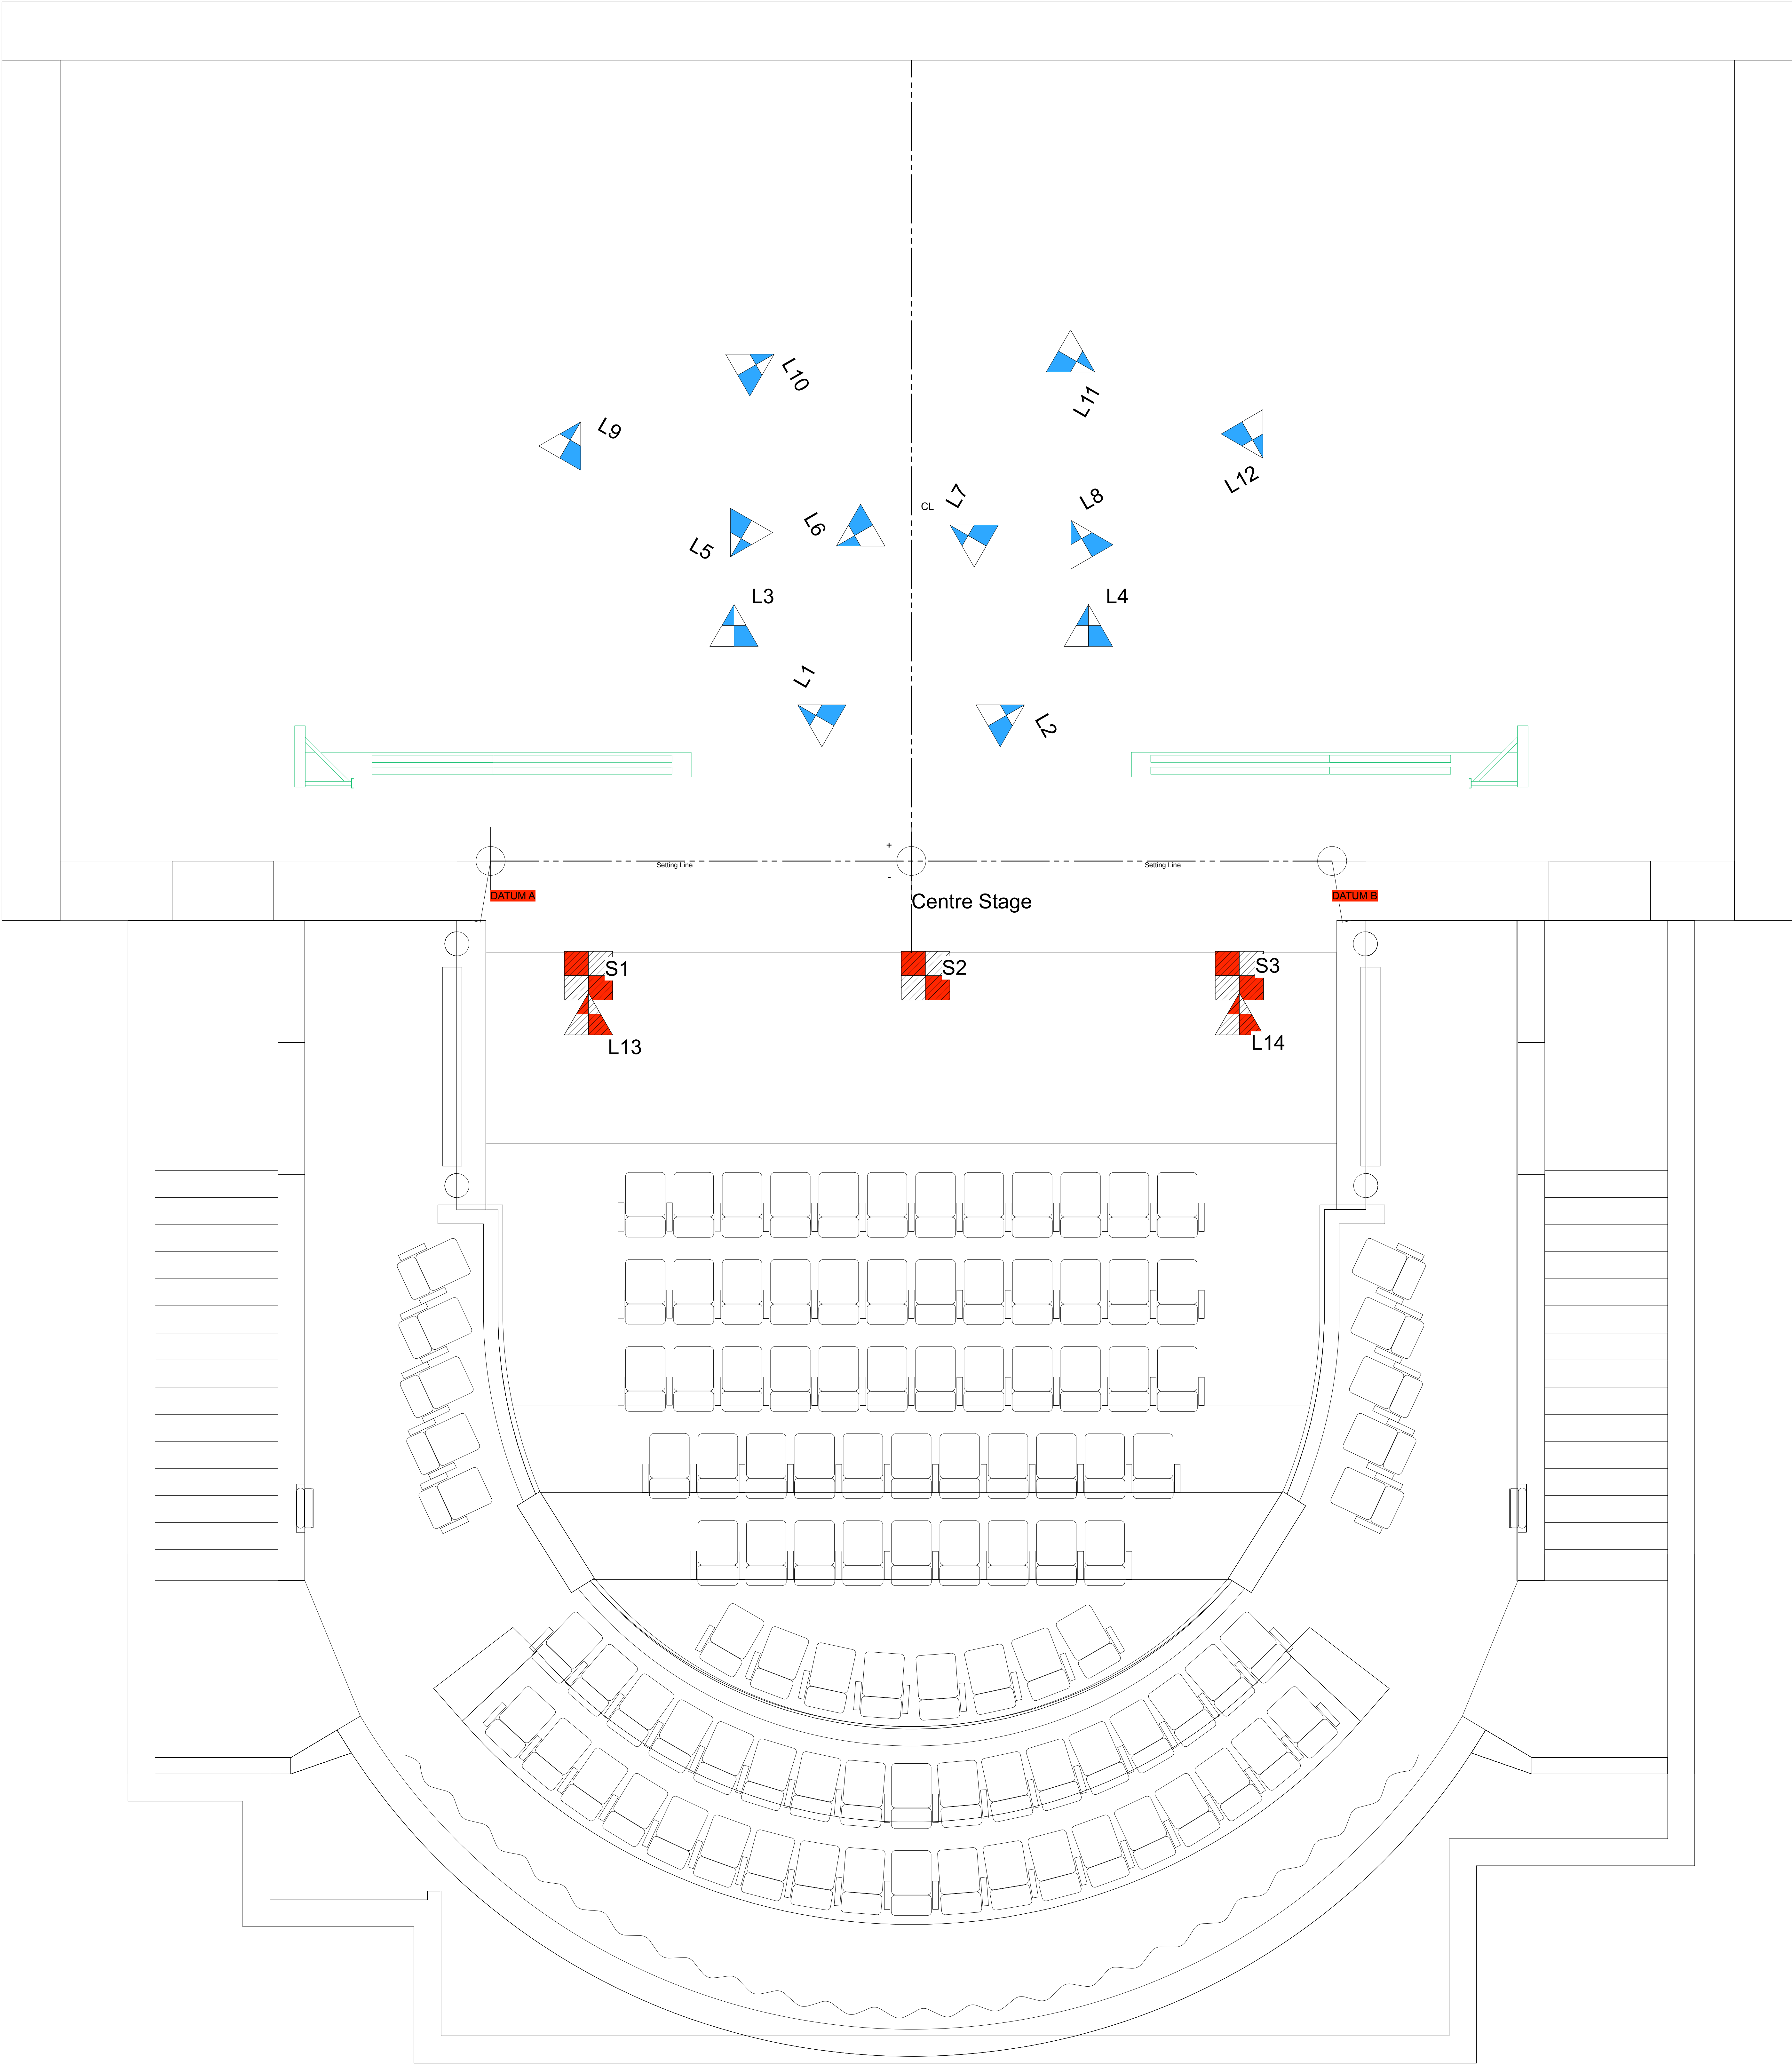


Point Data					
Point	D. from Datum A	D. from Datum B	X	Y	Hanging point
L1	0	0	0	0	On dogbones around grid slats
L2	5540	3689	982	1506	On dogbones around grid slats
L3	3502	6645	-1833	2435	On dogbones around grid slats
L4	6643	3504	1831	2435	On dogbones around grid slats
L5	4421	6960	-1760	3333	On dogbones around grid slats
L6	5048	5974	-587	3364	On dogbones around grid slats
L7	5974	5048	3779	-10873	On dogbones around grid slats
L8	6960	4221	1760	3333	On dogbones around grid slats
L9	4430	8999	-3526	4353	On dogbones around grid slats
L10	5818	7862	-1607	5131	On dogbones around grid slats
L11	7961	5801	1708	5164	On dogbones around grid slats
L12	8999	4430	3526	4353	On dogbones around grid slats
L13	1878	3849	-3338	-1582	In house fixed points
L14	7903	1857	3391	-1582	In house fixed points
S1	1558	7779	-3338	-1185	In house fixed points
S2	4651	4367	147	-1185	In house fixed points
S3	7831	1508	3391	-1185	In house fixed points

Point Key

Lighting
500kg Kinesys Elevation

Lighting
1 Ton Lodestar

Sound
1 Ton Lodestar

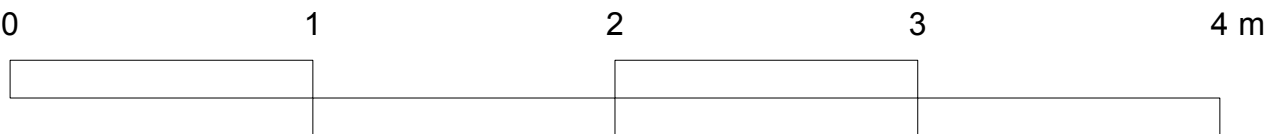

DESIGNED BY
Joshua Sanderson

PHONE NUMBERS
Joshua Sanderson

COMP
Sister + Sam and Shamia

VENUE
Milton Court Theatre

ADDRESS
Guildhall School of Music and Drama
1 Milton St,
London,
EC2Y 5BH

CAD FILE NAME
Fika 'n' Flash 8.11 v2026.vwx

TITLE
Fika 'n' Flash

Rigging - Points Plan

DRAWN BY
Joshua Sanderson

RELATED FILES
-

SIZE
A0

DRAWING CODE
RIG-1

STATUS
CONCEPT

REV
A

SCALE
1:25

DATE
07/11/2025

SHEET
9

OF
9