




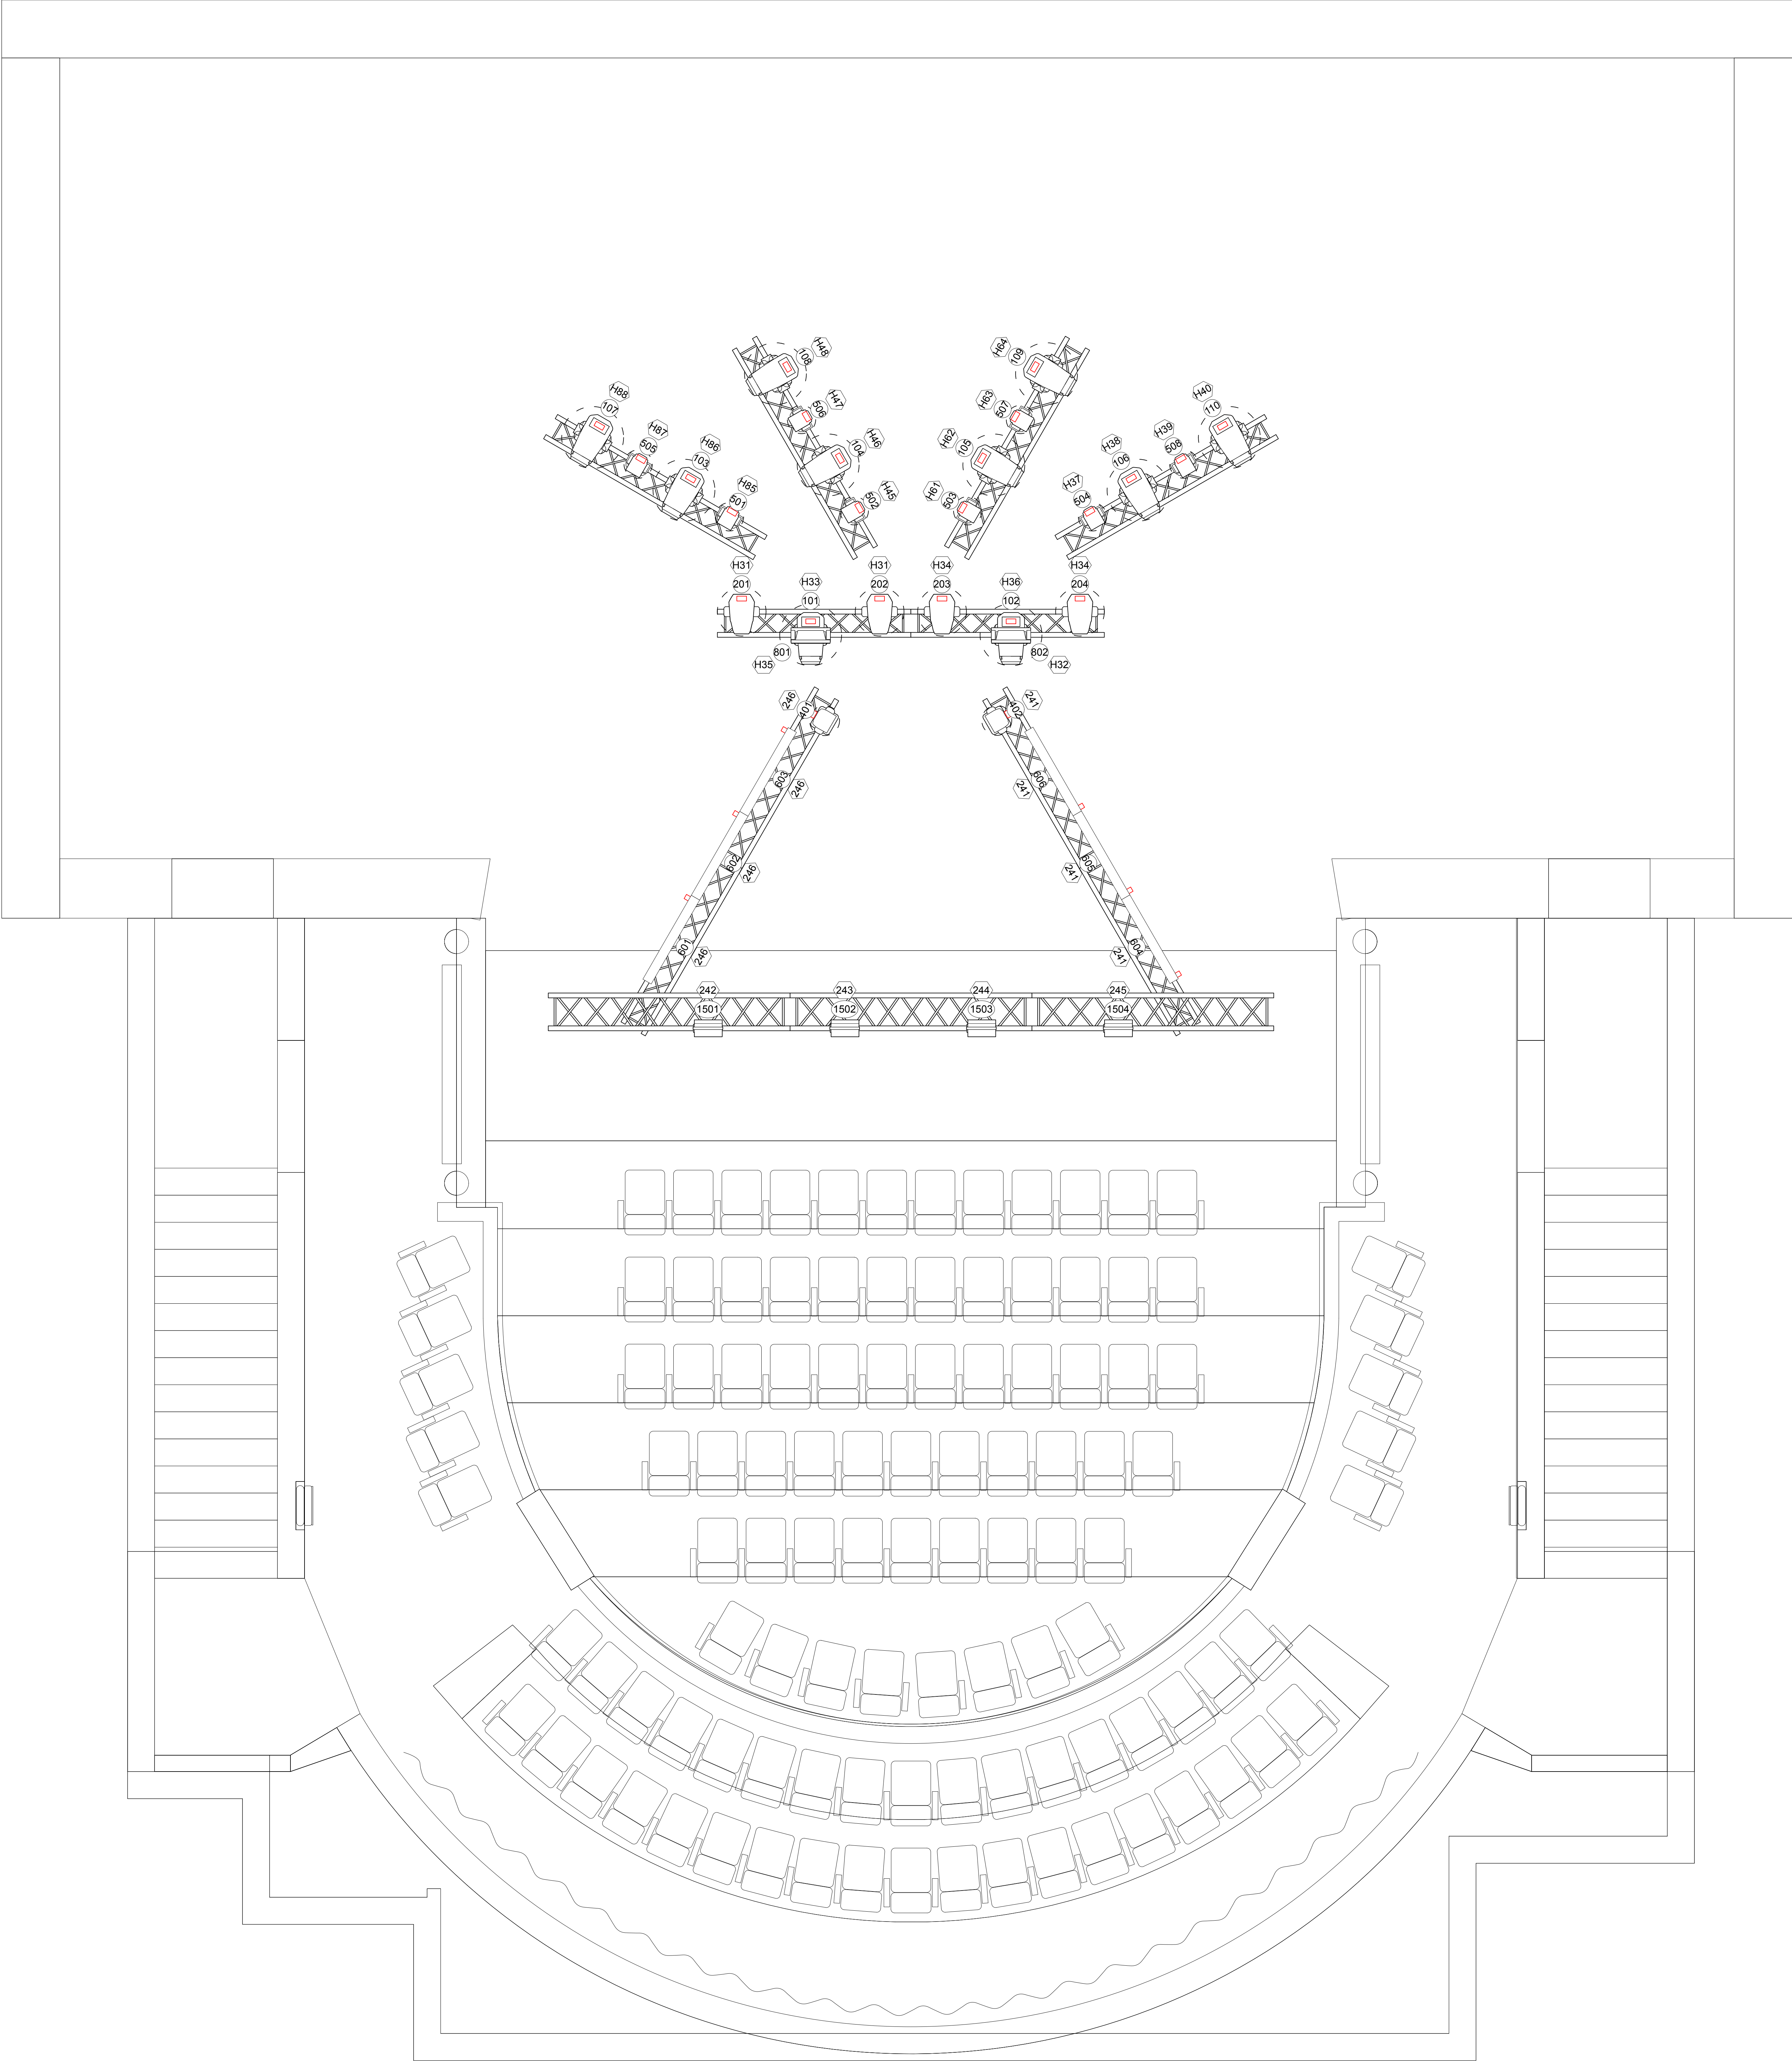


	DESIGNED BY Joshua Sanderson	Fika 'n' Flash		
	PROJECT NUMBER Joshua Sanderson	TITLE Lighting - Main Truss		
	Client Sister + Sam and Shania	DRAWN BY Joshua Sanderson		
	Work Milton Court Theatre	RELATED FILES LIGHTING-1		
	Address Guildhall School of Music and Drama 1 Milton St, London, EX2Y 6BH	A0	SCALE 1:25	DATE 07/11/2025

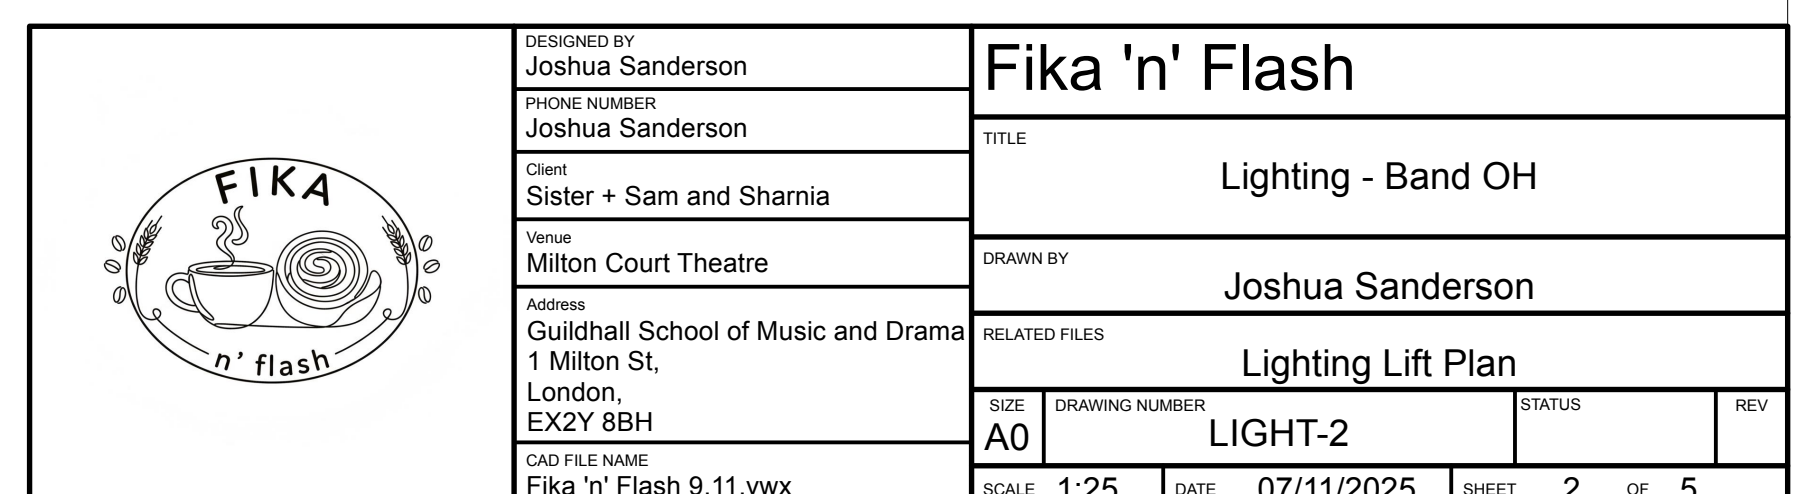


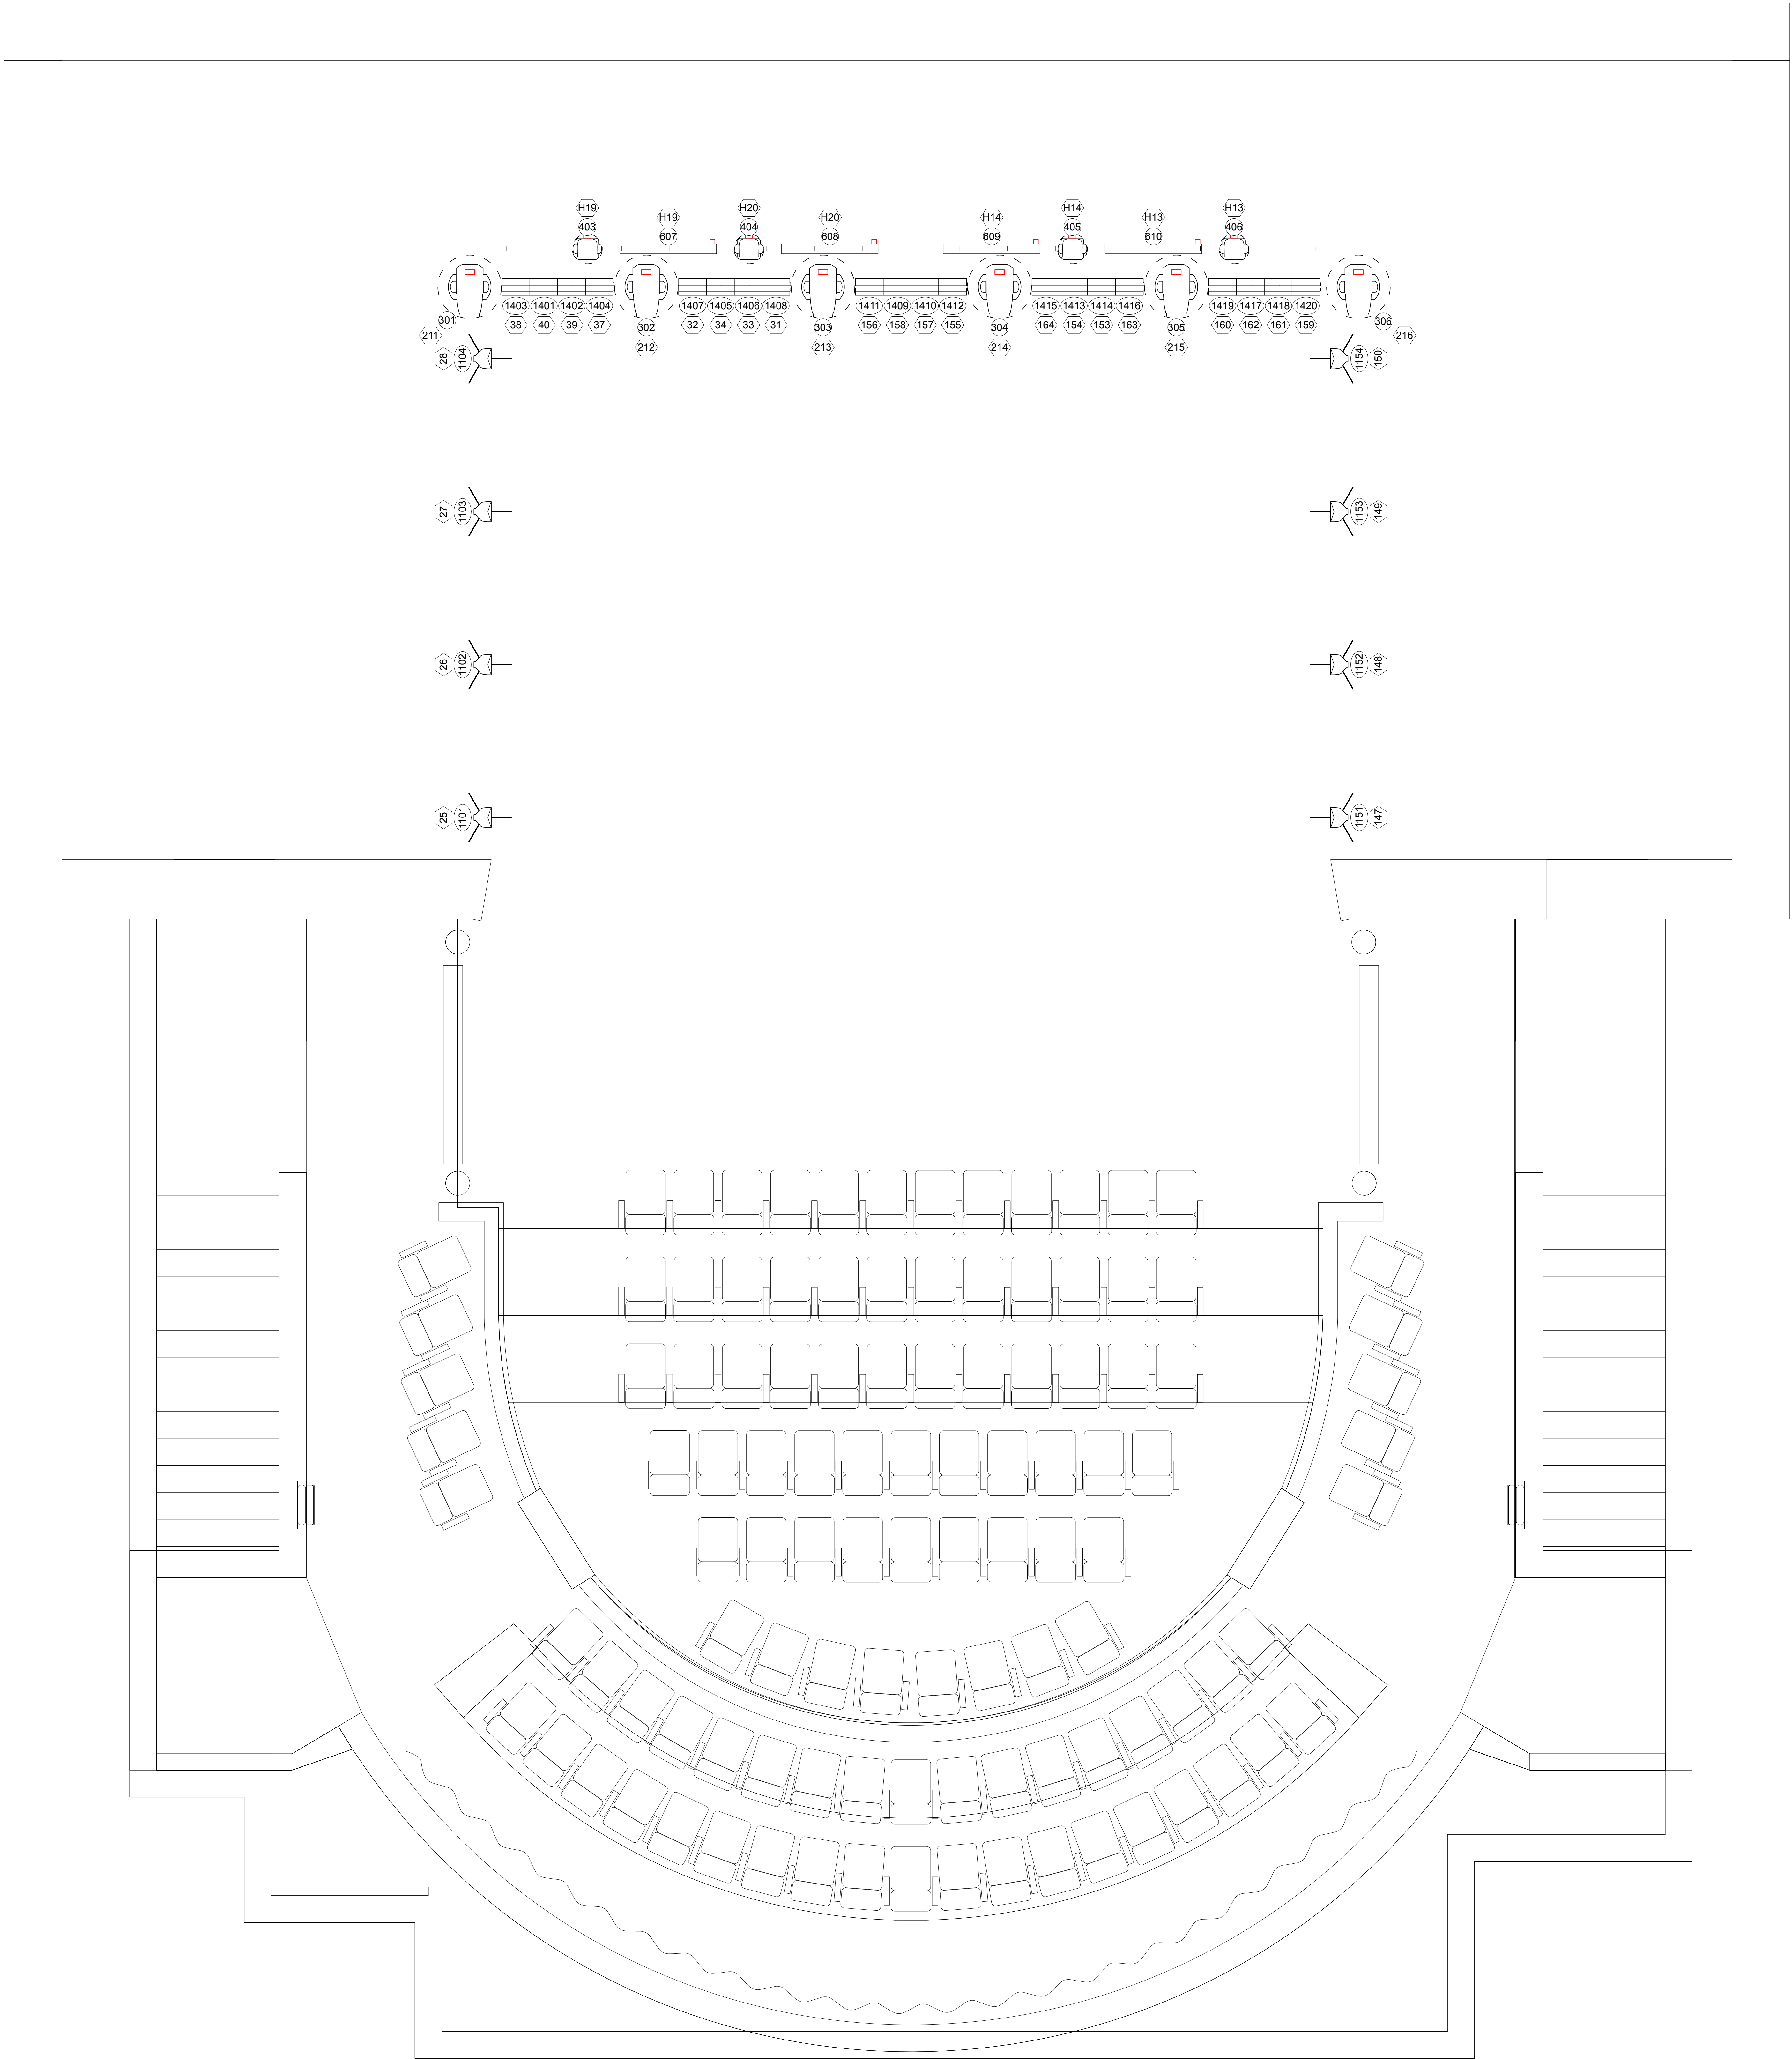


	DESIGNED BY Joshua Sanderson	Fika 'n' Flash		
	PROJECT NUMBER Joshua Sanderson	TITLE		
	Client Sister + Sam and Shamia	Lighting - Deck Units		
	Work Milton Court Theatre	DRAWN BY Joshua Sanderson		
	Address Guildhall School of Music and Drama 1 Milton St, London, EX2Y 6BH	RELATED FILES Lighting Lift Plan		
CADD FILE NAME Fika 'n' Flash 9.11.vwx		A0	DRAWING NUMBER LIGHT-3	STATUS REV
SCALE 1:25		DATE 07/11/2025	SHEET 3	OF 5

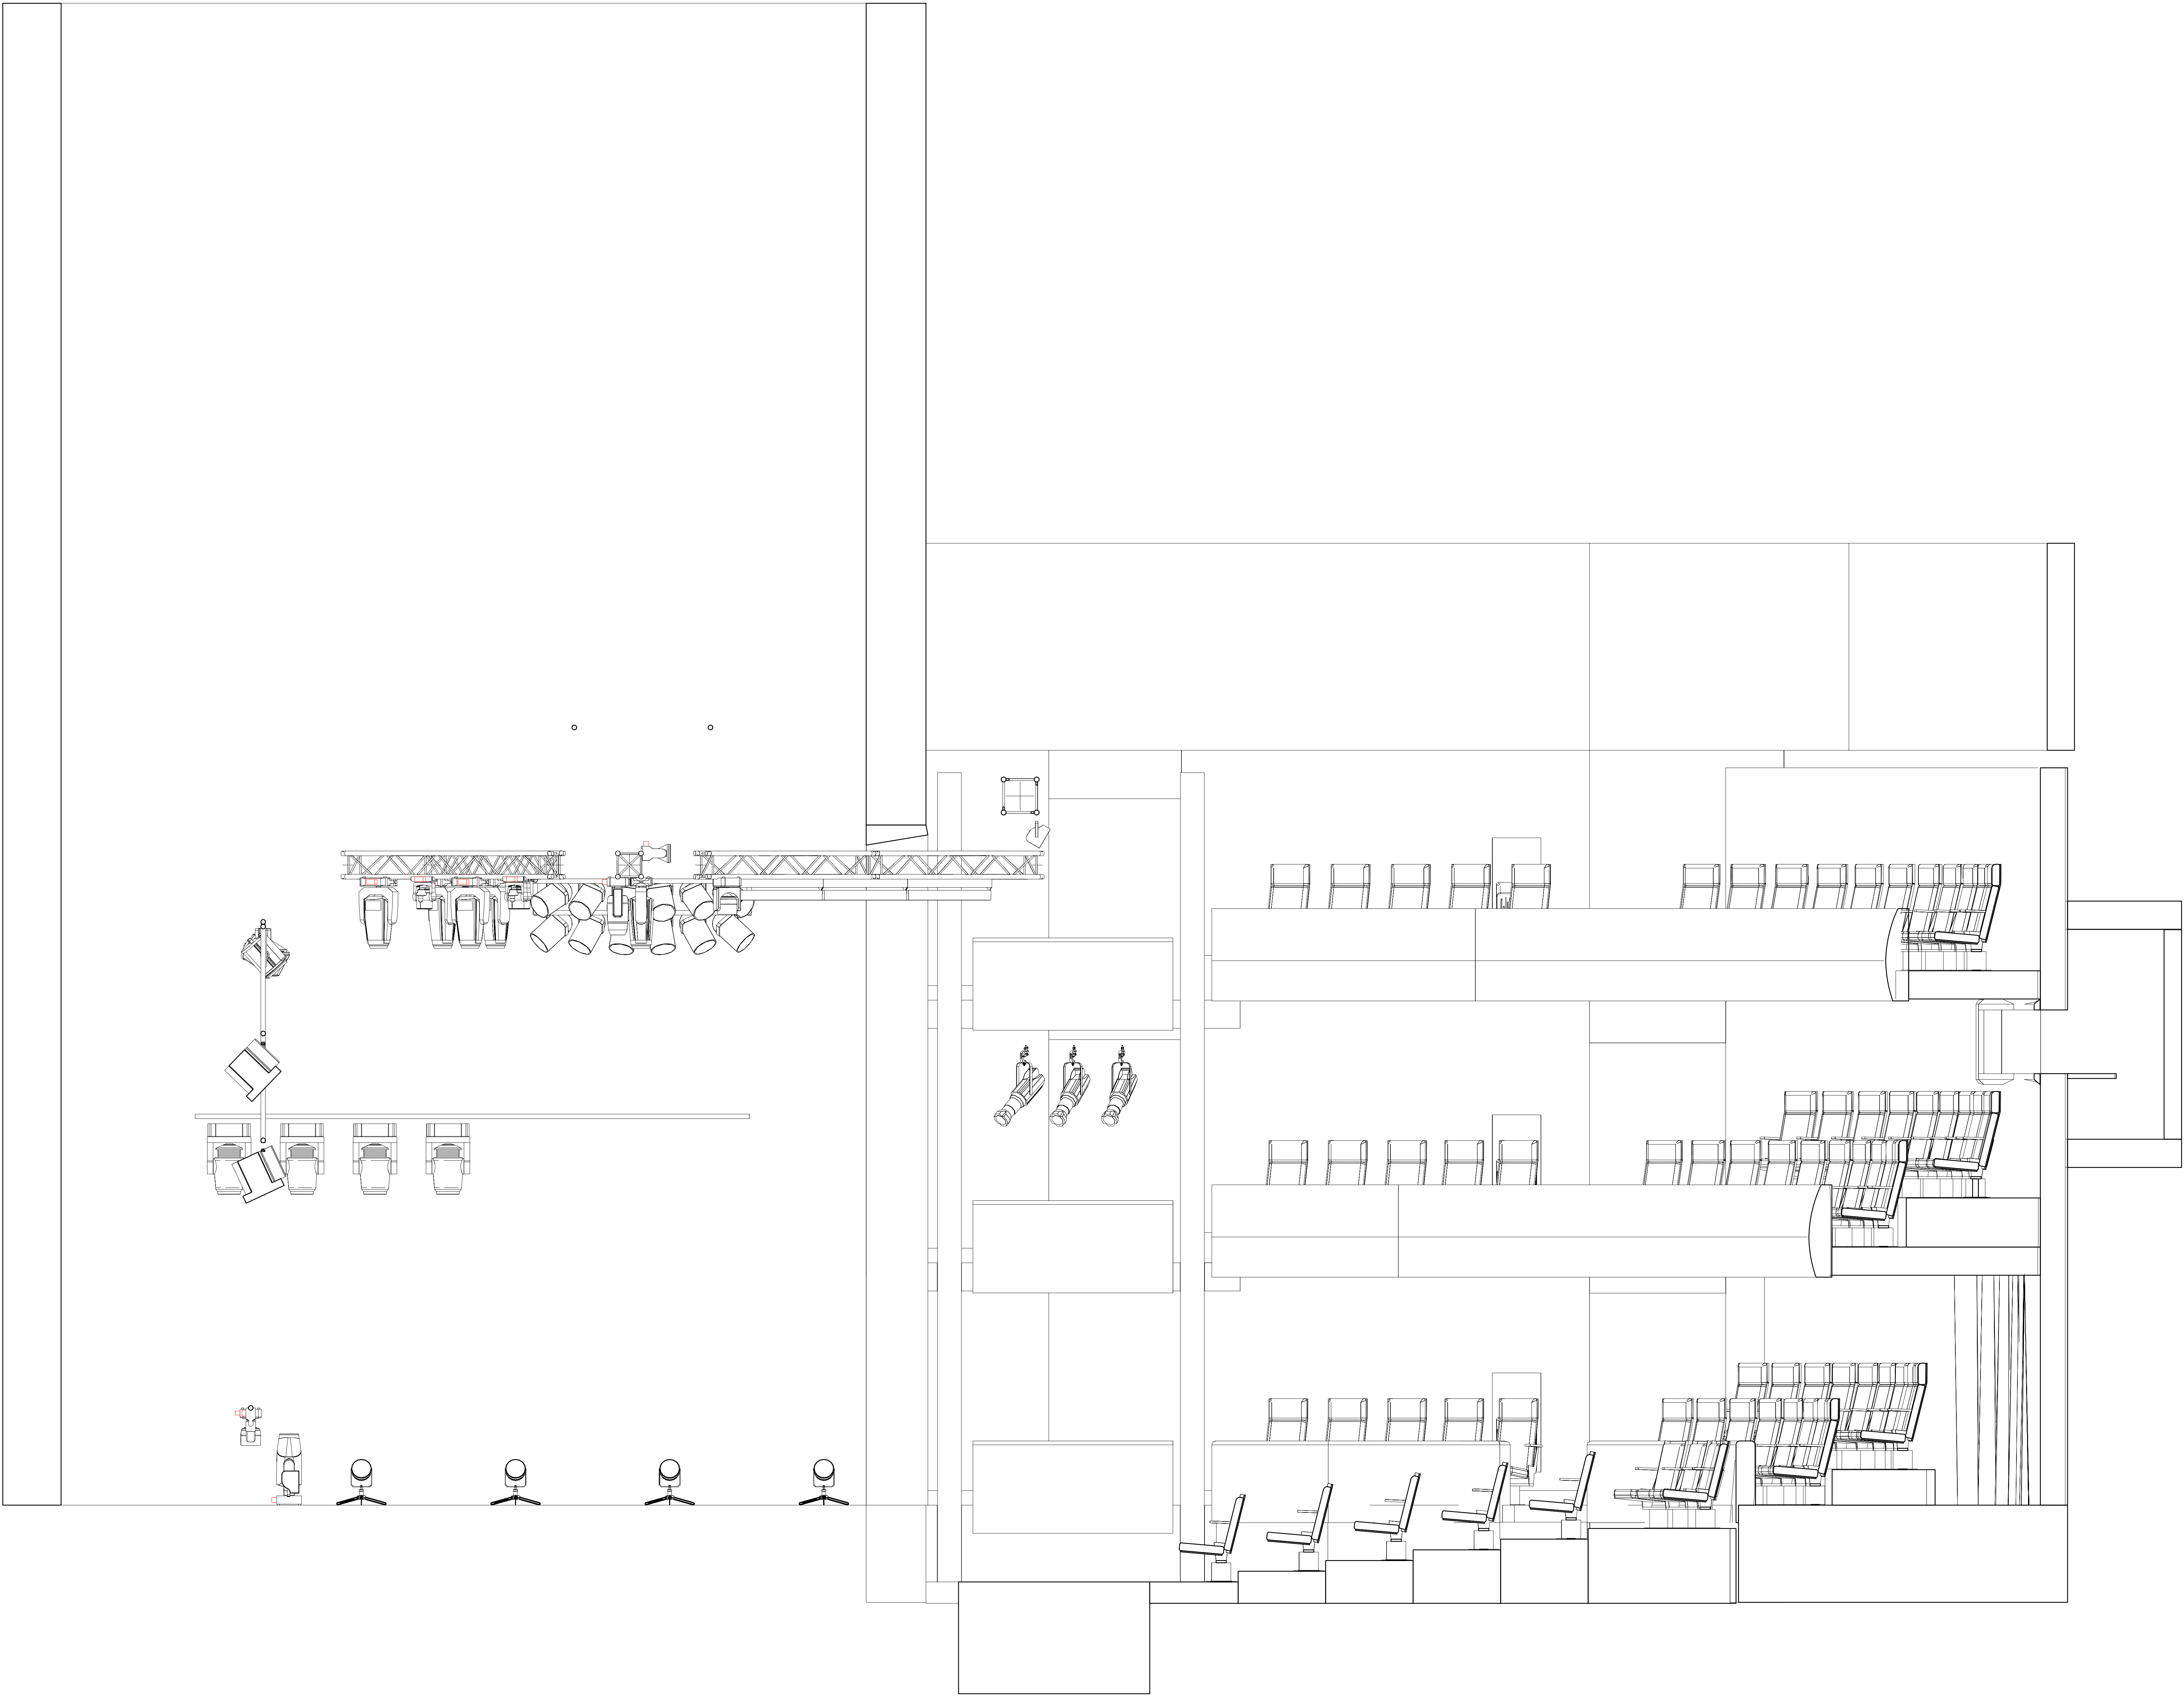


Deck

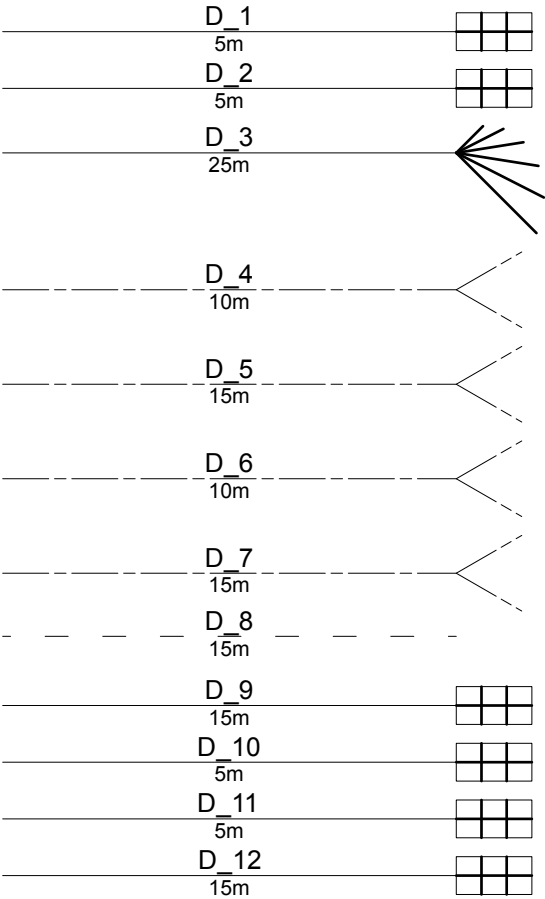


Up Down Stage Right

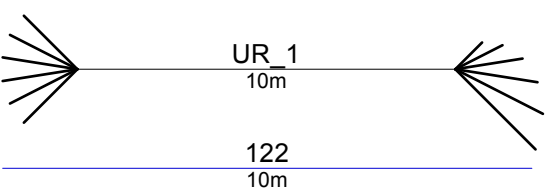


Up Down Stage Left

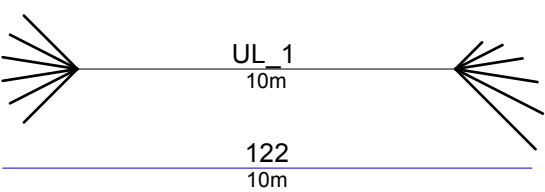


Advance + Truss 6/7

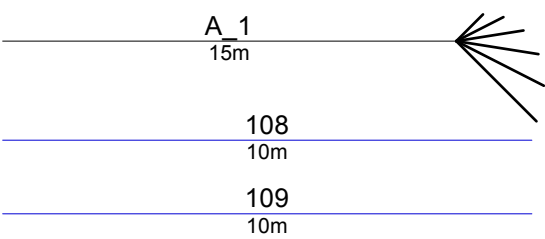


Truss 1

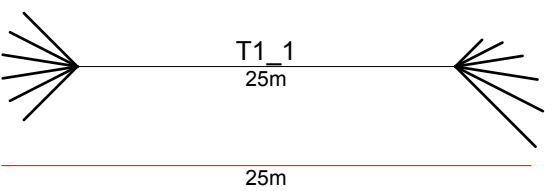


Truss 2

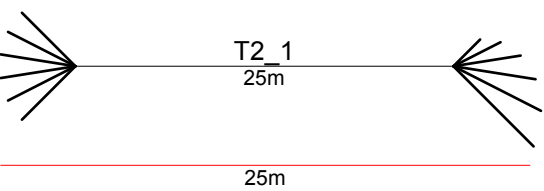


Truss 3

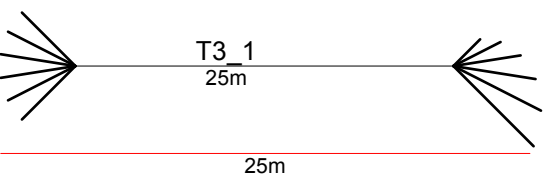


Truss 4

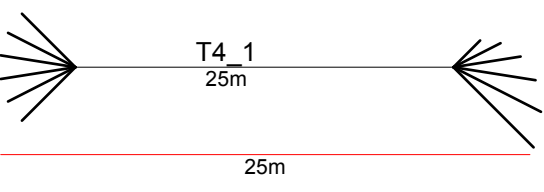


Truss 5

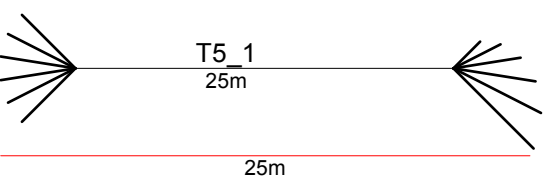

Ladder SR

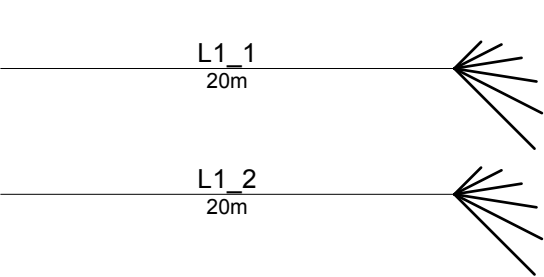


Ladder SL

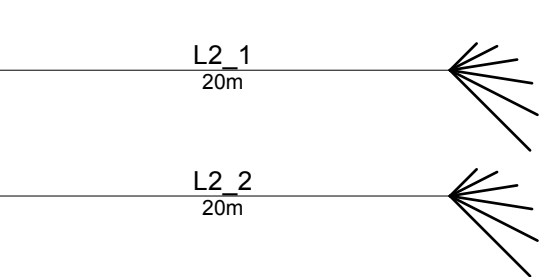

Staggered Fan Out
Count: 12




Soca Box
Count: 6

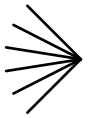

Fan In
Count: 7



16a Split
Count: 4

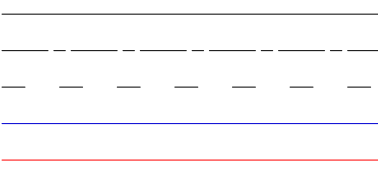

Socapex
16a Ceeform
32a Ceeform
5-pin DMX
Ethernet

	DESIGNED BY Joshua Sanderson		Fika 'n' Flash			
	PHONE NUMBER Joshua Sanderson		TITLE Lighting - Looms			
	Client Sister + Sam and Sharnia		DRAWN BY Joshua Sanderson			
	Venue Milton Court Theatre		RELATED FILES Lighting Lift Plan			
	Address Guildhall School of Music and Drama 1 Milton St, London, EX2Y 8BH		SIZE A0	DRAWING NUMBER LIGHT-5	STATUS	REV
	CAD FILE NAME Fika 'n' Flash 9.11.vwx		SCALE 1:25	DATE 07/11/2025	SHEET 1	OF 5

